

INDIRA NAGAR


KALPANE@ INDIRA NAGAR
LAYOUT + 3D VIEWS PRESENTATION R3

12TH JANUARY, 2026




STUDIO CAMARADA

LAYOUT

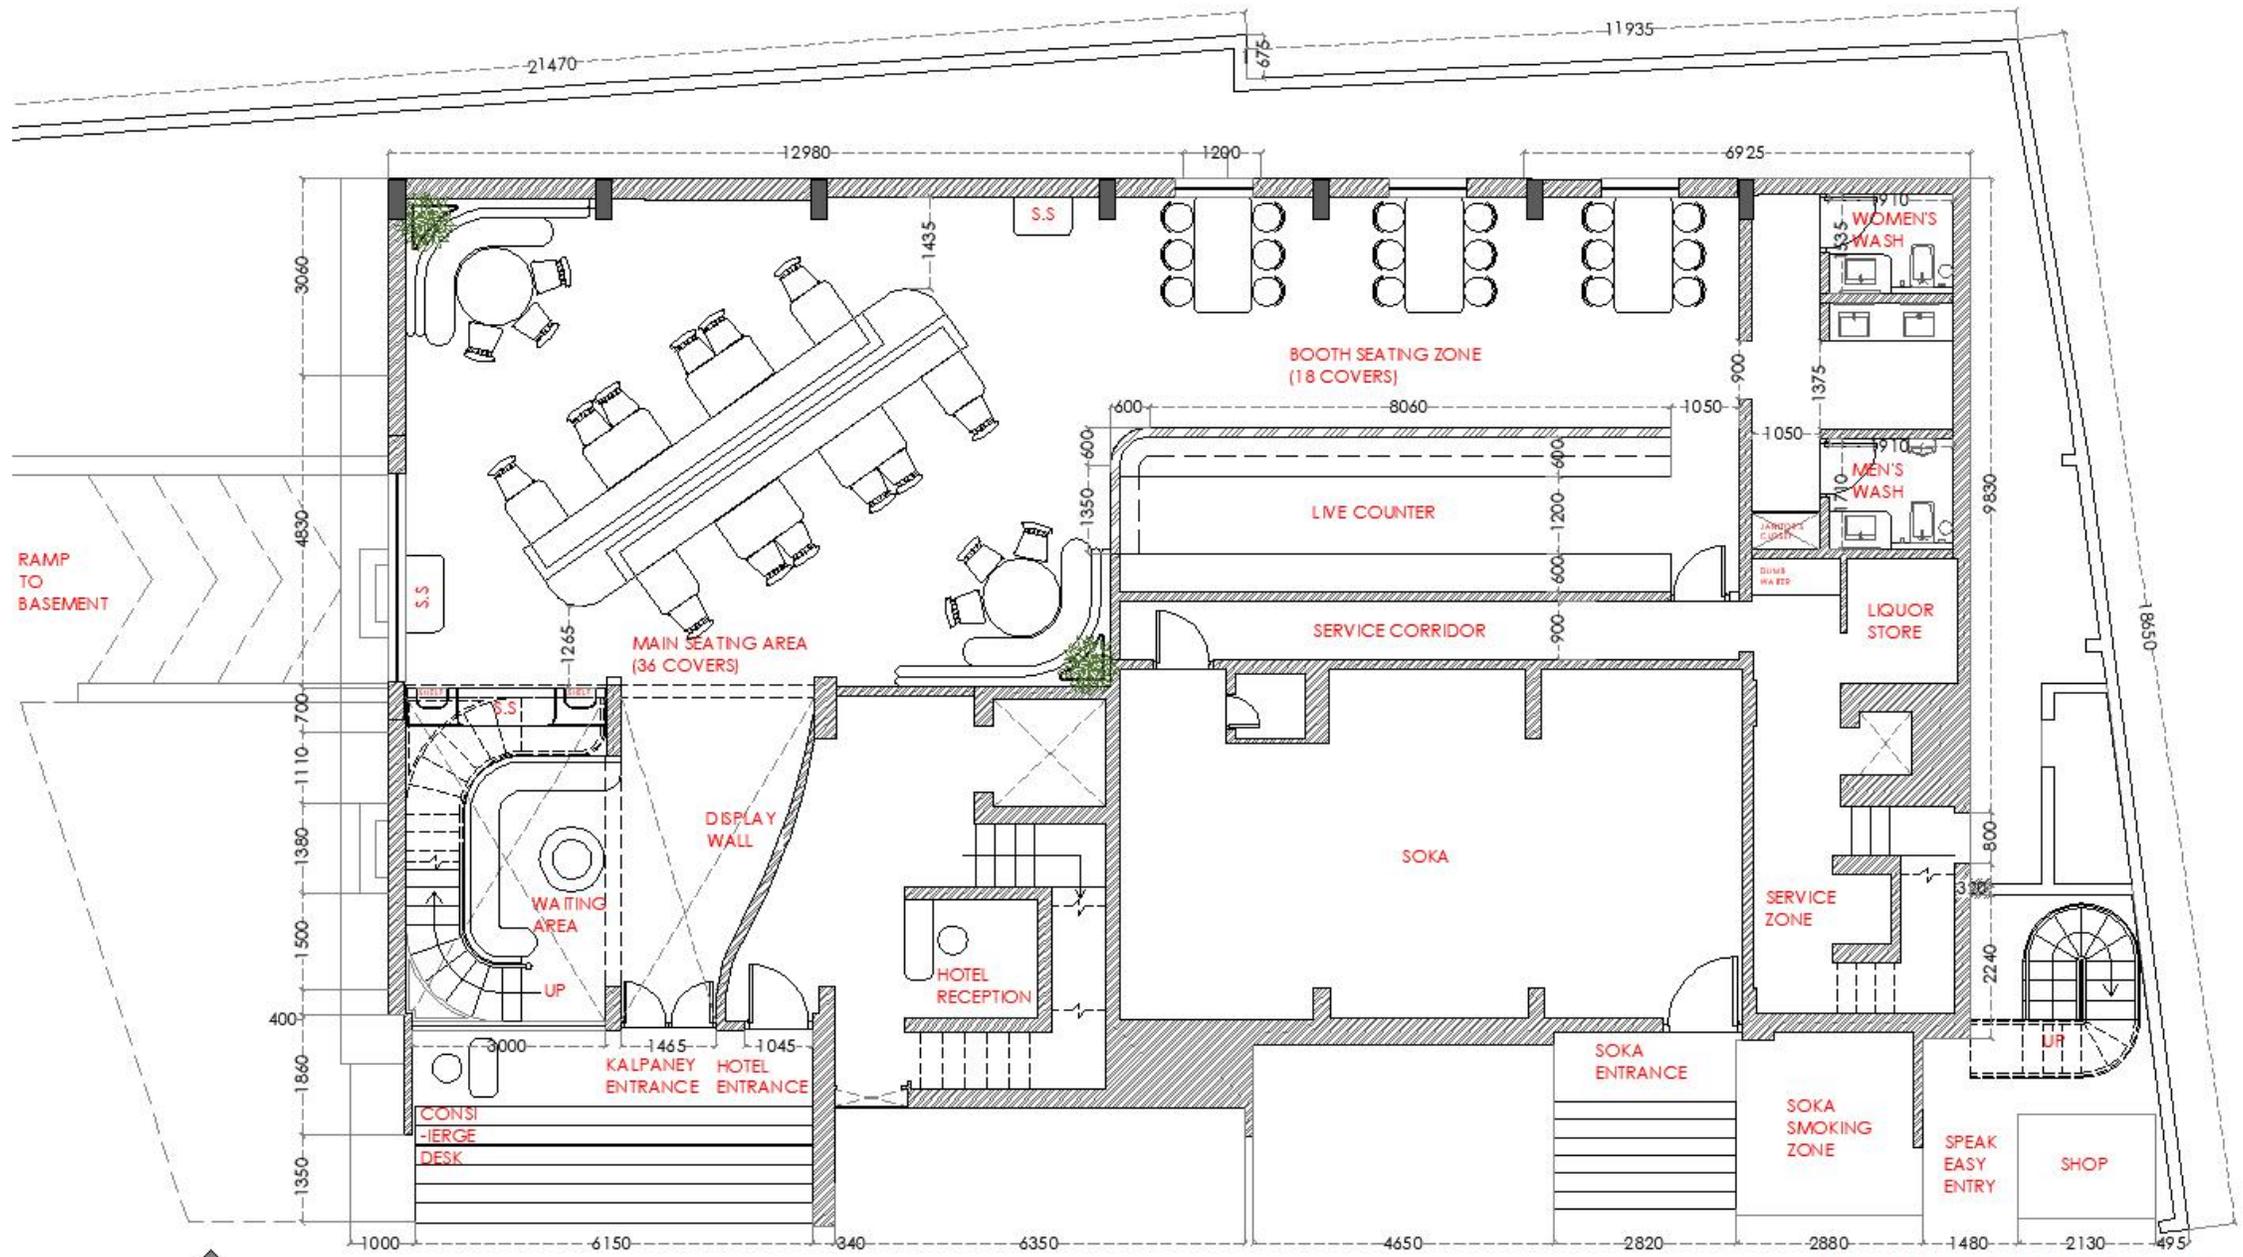


PLN GROUND FLOOR SCALE - 1:100

GF COVERS = 54, FF COVERS = 42
TOTAL COVERS = 96

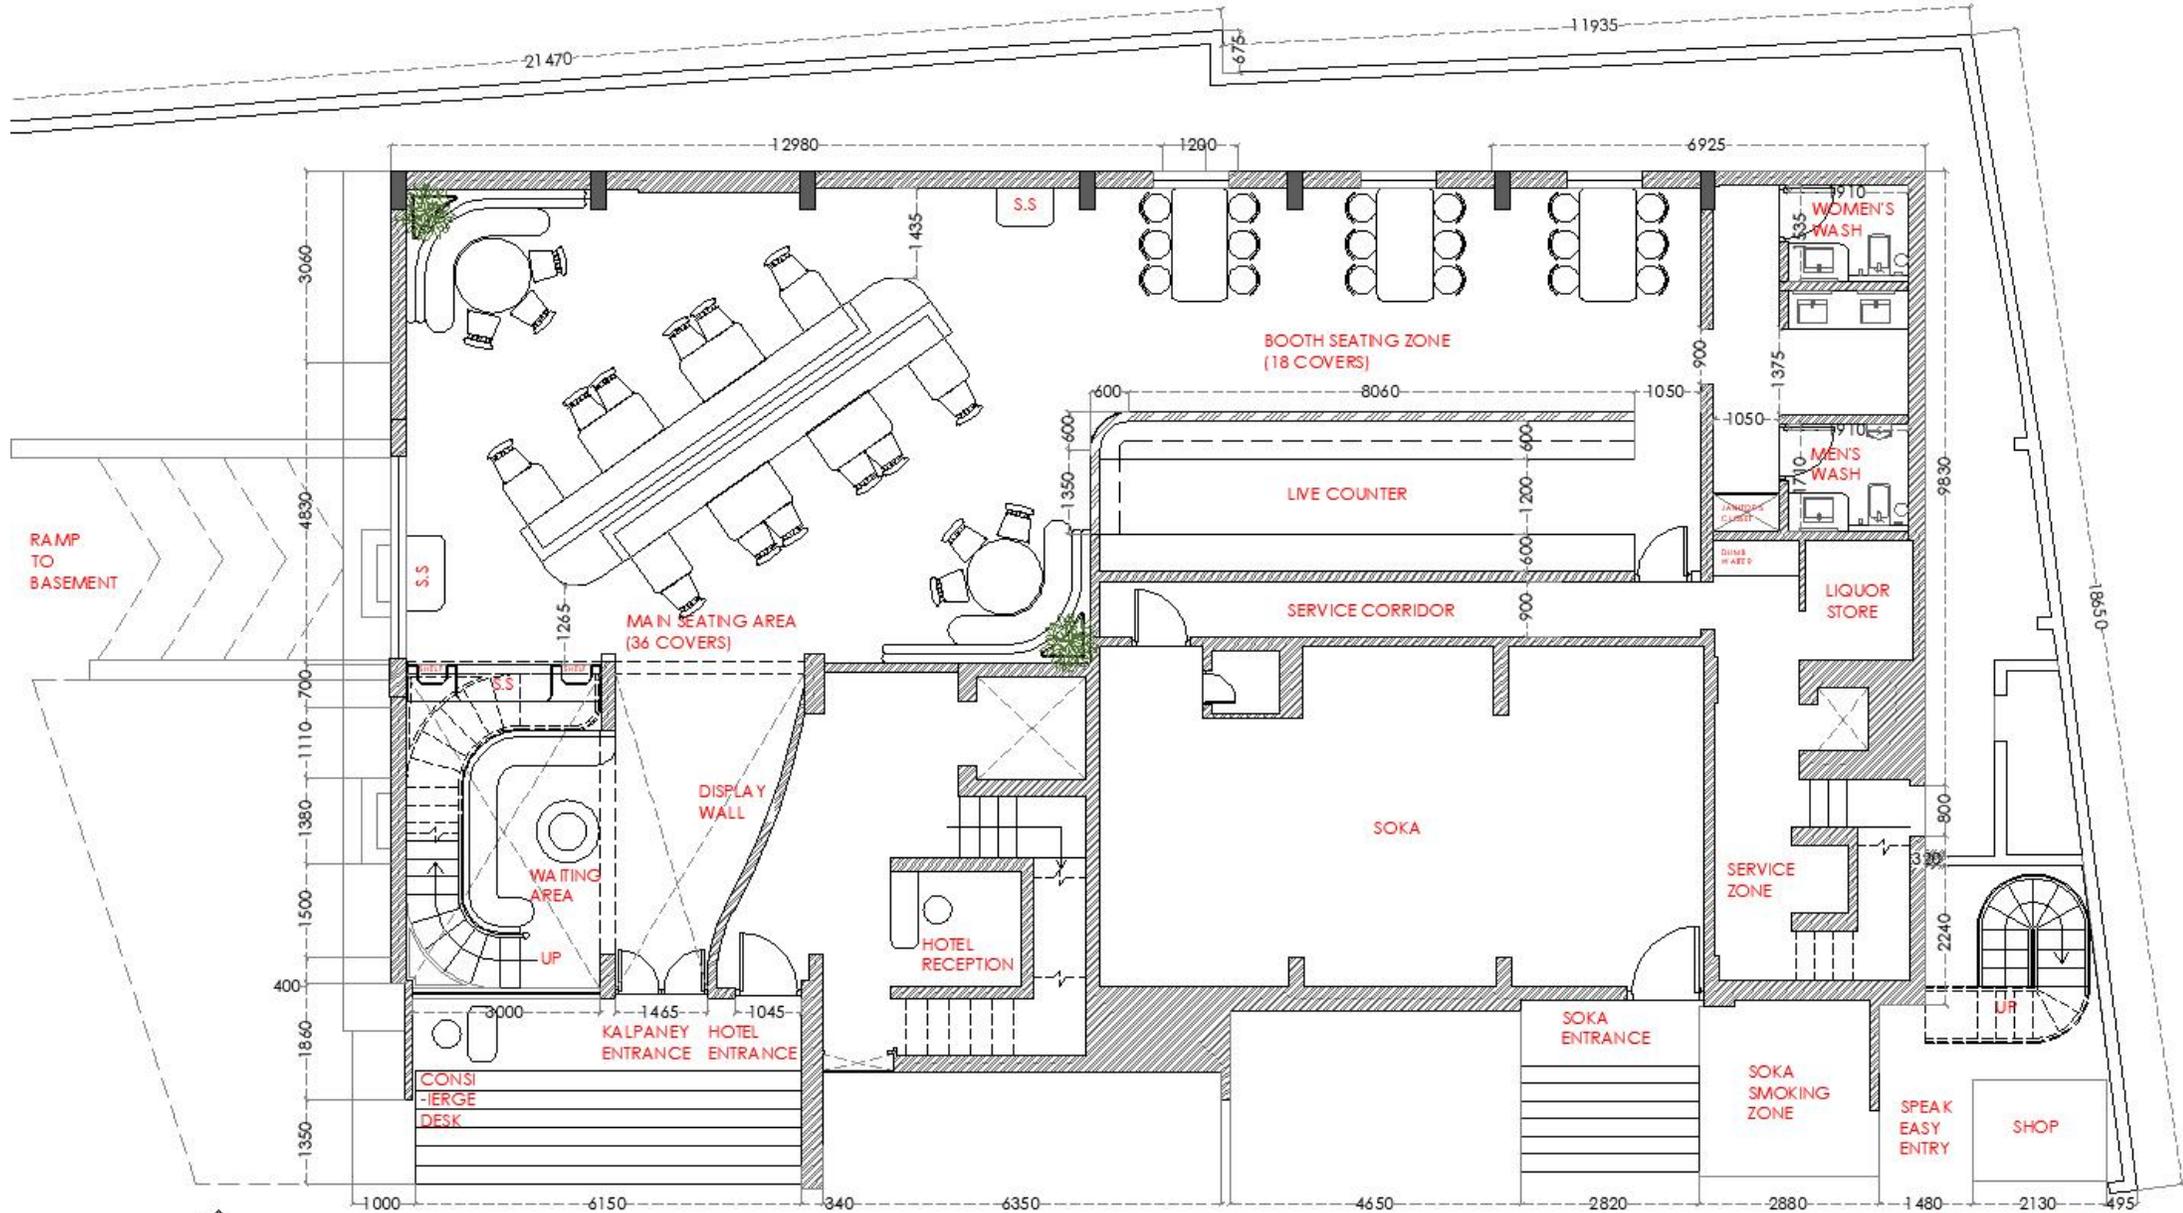

PLN GROUND FLOOR SCALE - 1:100

GF COVERS = 54, FF COVERS = 42
 TOTAL COVERS = 96

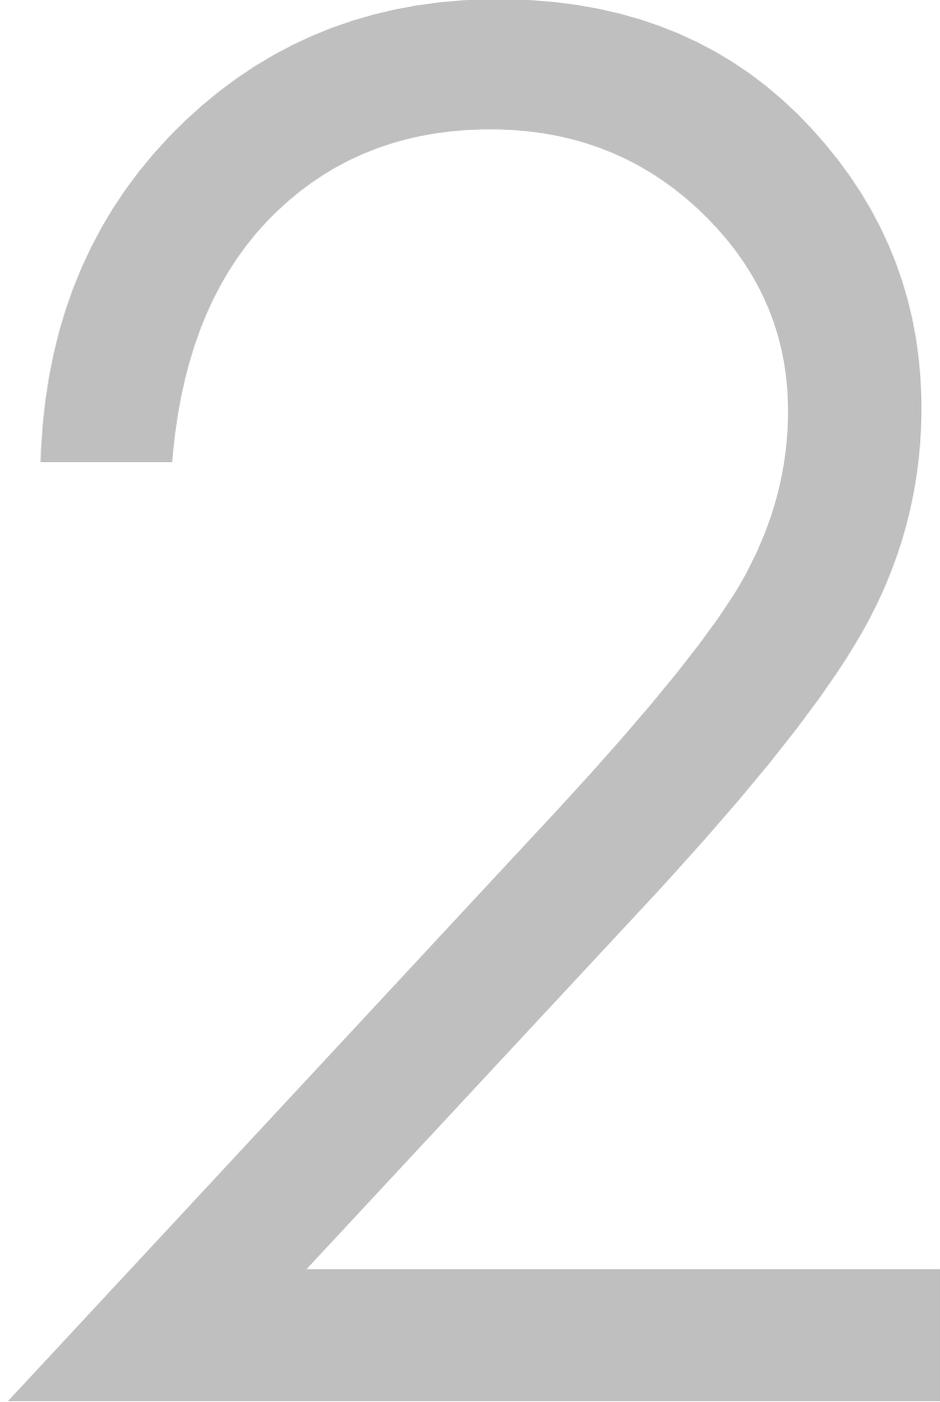

OUTDOOR VIEWS








KALPANEY



KALPANEY

3

GROUND FLOOR VIEWS

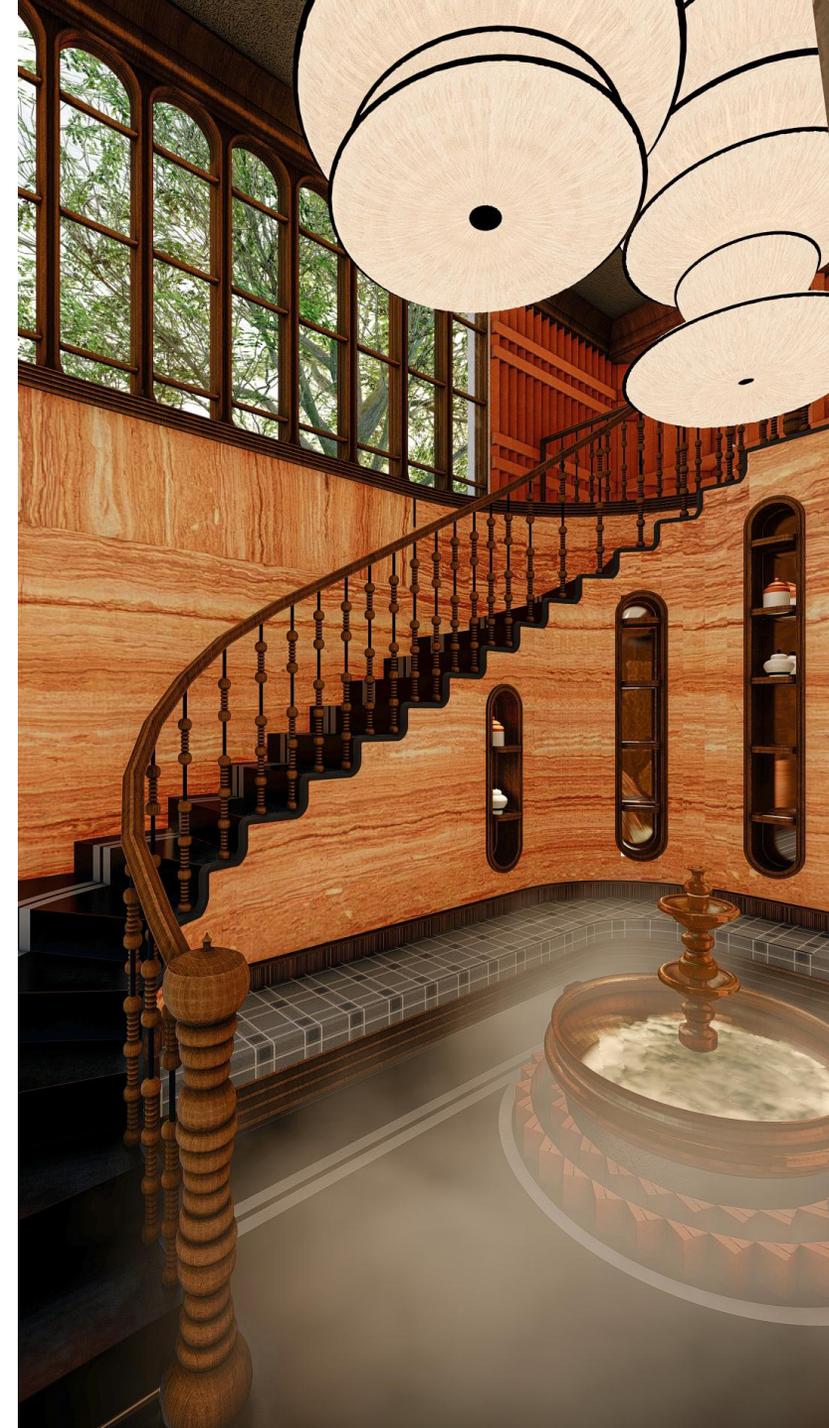







कृष्णस्य

सर्वस्य

आश्रयः

सर्वस्य

आश्रयः

सर्वस्य

आश्रयः















4

FIRST FLOOR VIEWS

















5

WASHROOM












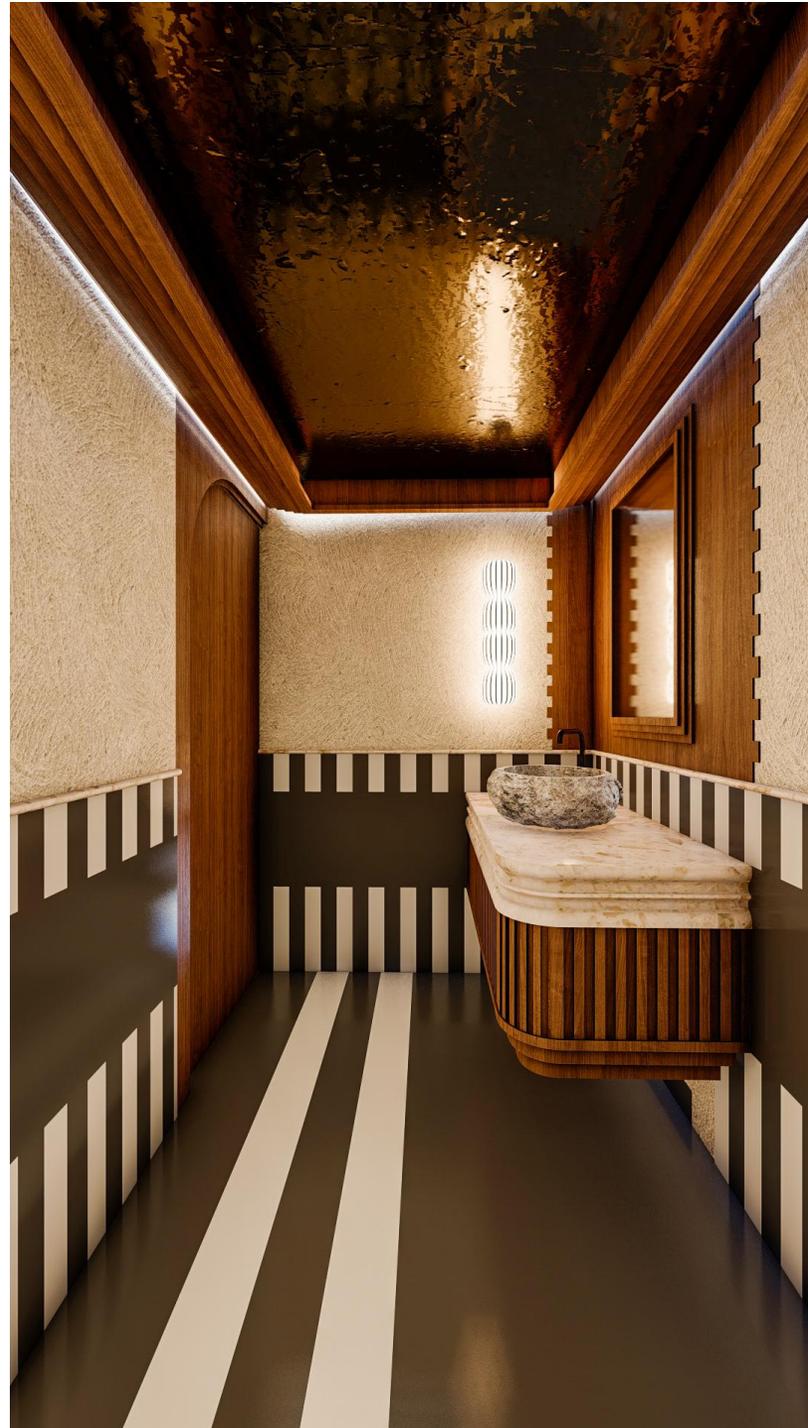

Thank
You

STUDIO CAMARADA BANGALORE
#74, 4th floor, 1st Main Rd, 4th Block,
S T Bed Layout, Koramangala,
Bengaluru, Karnataka 560034

STUDIO CAMARADA GOA
#203, Kian Towers,
Dongorwaddo, Margao,
Salcete, Goa – 403 602

www.studiocamarada.com

**STUDIO
CAMARADA**